

1st FLOOR PLAN
SCALE: 1/4"=1'-0"

NO.	DESCRIPTION	REVISION	DATE
1.	X		X


1st FLOOR PLAN

**NEW 2 STORY SINGLE
FAMILY DWELLING
NEW HOUSE #5L**

DATE: 2/24/22
DRAWN BY: T.J.P.

**NORTH ARROW
DESIGN & CONTRACTING LLC™**
25 DENTON PLACE, STRATFORD, CT 06614
203-377-1727
WWW.NORTHARROWDC.COM

SHT. NO.
A-2

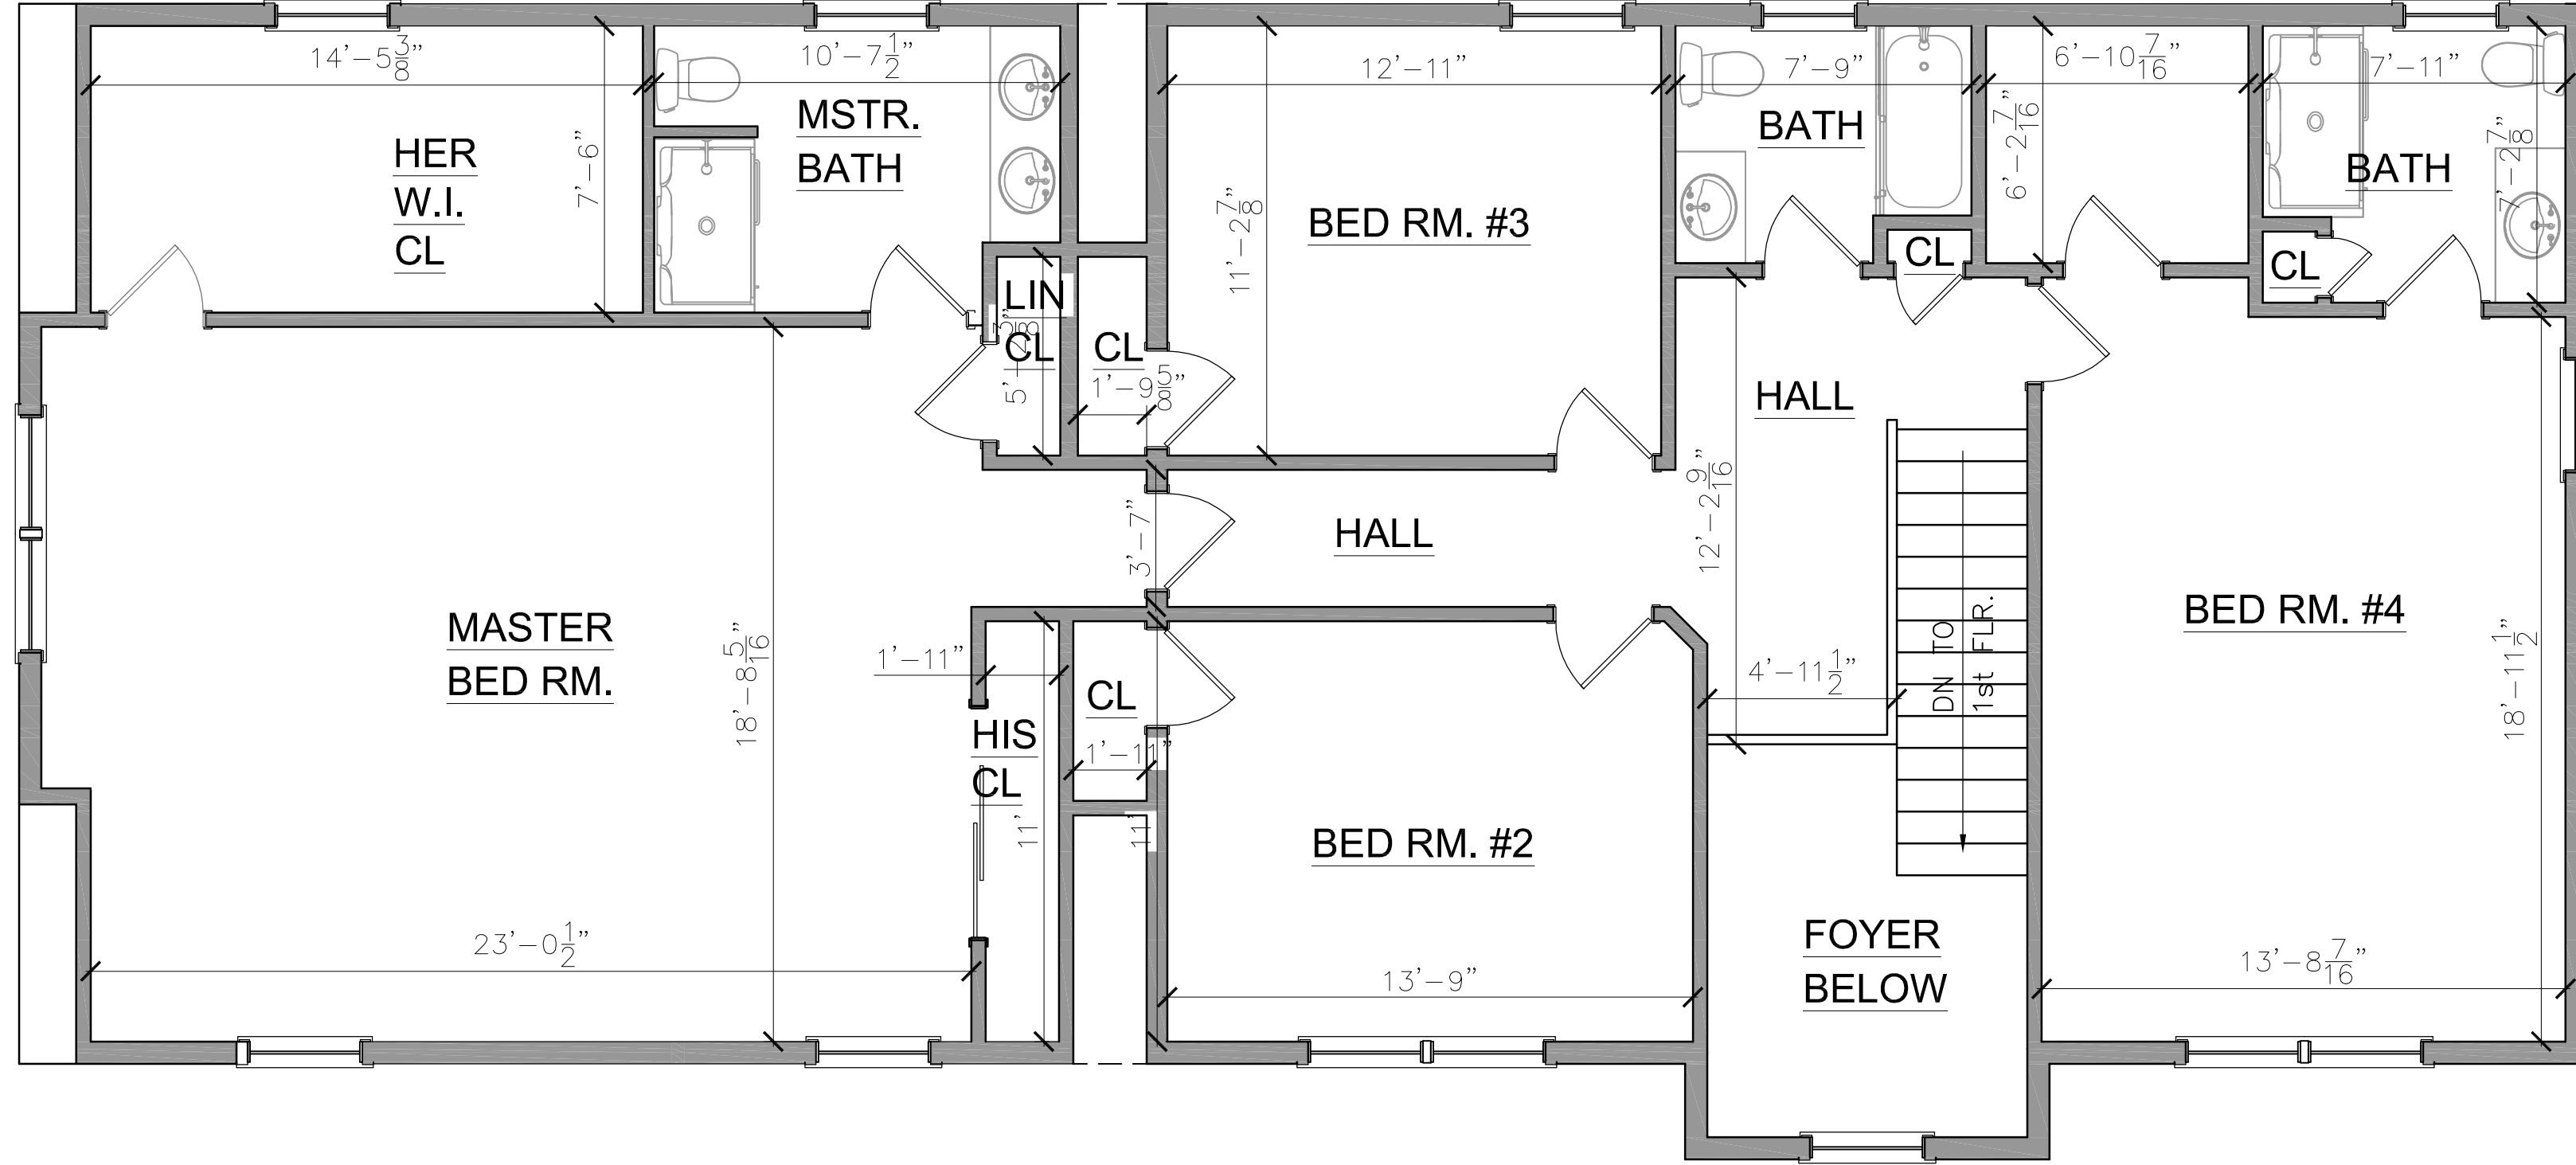

2nd FLOOR PLAN
SCALE: 1/4"=1'-0"

NO.	DESCRIPTION	REVISION	DATE
1.	X		X


2nd FLOOR PLAN

NEW 2 STORY SINGLE FAMILY DWELLING NEW HOUSE #5L

DATE: 2/24/22
DRAWN BY: T.J.P.

NORTH ARROW DESIGN & CONTRACTING LLC
25 DENTON PLACE, STRATFORD, CT 06614
203-377-1727
WWW.NORTHARROWDC.COM

SHT. NO.
A-3

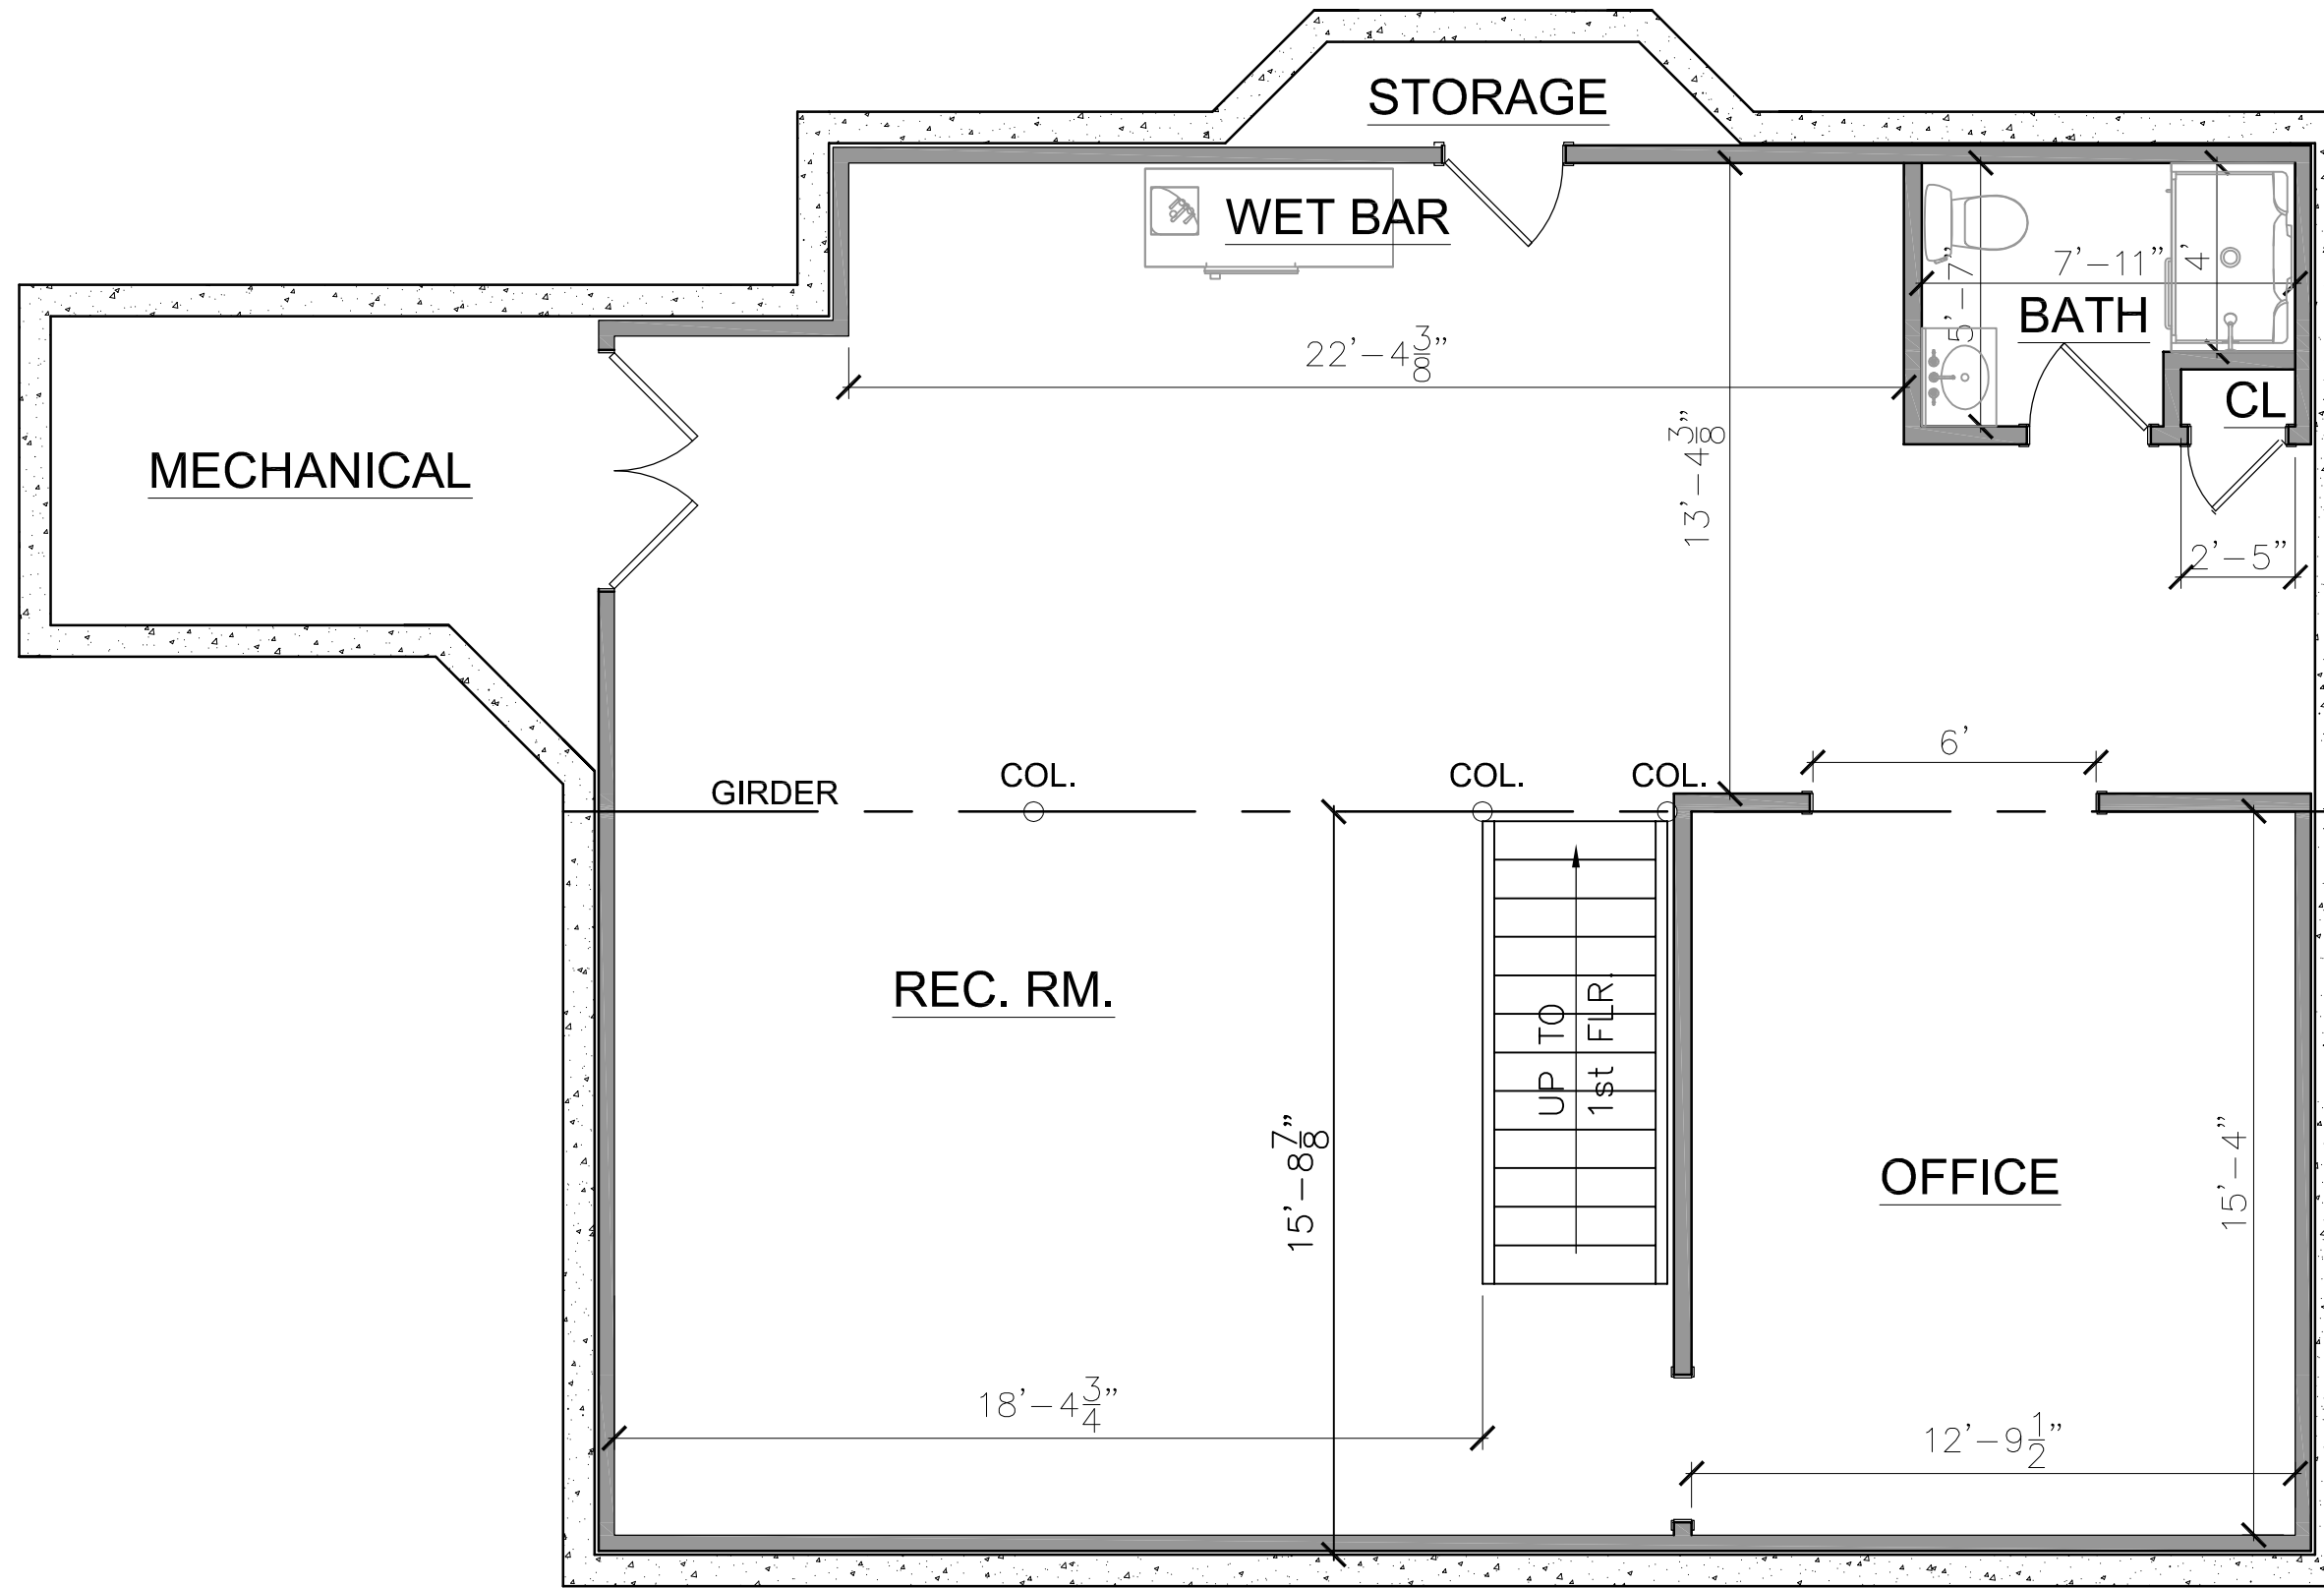

BASEMENT FLOOR PLAN

SCALE: 1/4"=1'-0"

REVISION		DATE
NO.	DESCRIPTION	
1.	X	X

BASEMENT FLOOR PLAN

NEW 2 STORY SINGLE FAMILY DWELLING NEW HOUSE #5L

DATE: 2/24/22
DRAWN BY: T.J.P.

NORTH ARROW DESIGN & CONTRACTING LLC™
25 DENTON PLACE, STRATFORD, CT 06614
203-377-1727
WWW.NORTHARROWDC.COM

SHT. NO.
A-1



FRONT ELEVATION
SCALE: 1/8"=1'-0"



RIGHT ELEVATION
SCALE: 1/8"=1'-0"



REAR ELEVATION
SCALE: 1/8"=1'-0"



LEFT ELEVATION
SCALE: 1/8"=1'-0"

NO.	DESCRIPTION	DATE
1.	X	X

ELEVATIONS

**NEW 2 STORY SINGLE
FAMILY DWELLING
NEW HOUSE #5L**

DATE: 2/24/22
DRAWN BY: T.J.P.

**NORTH ARROW
DESIGN & CONTRACTING LLC**TM
25 DENTON PLACE, STRATFORD, CT 06614
203-377-1727
WWW.NORTHARROWDC.COM

SHT. NO.
A-4